


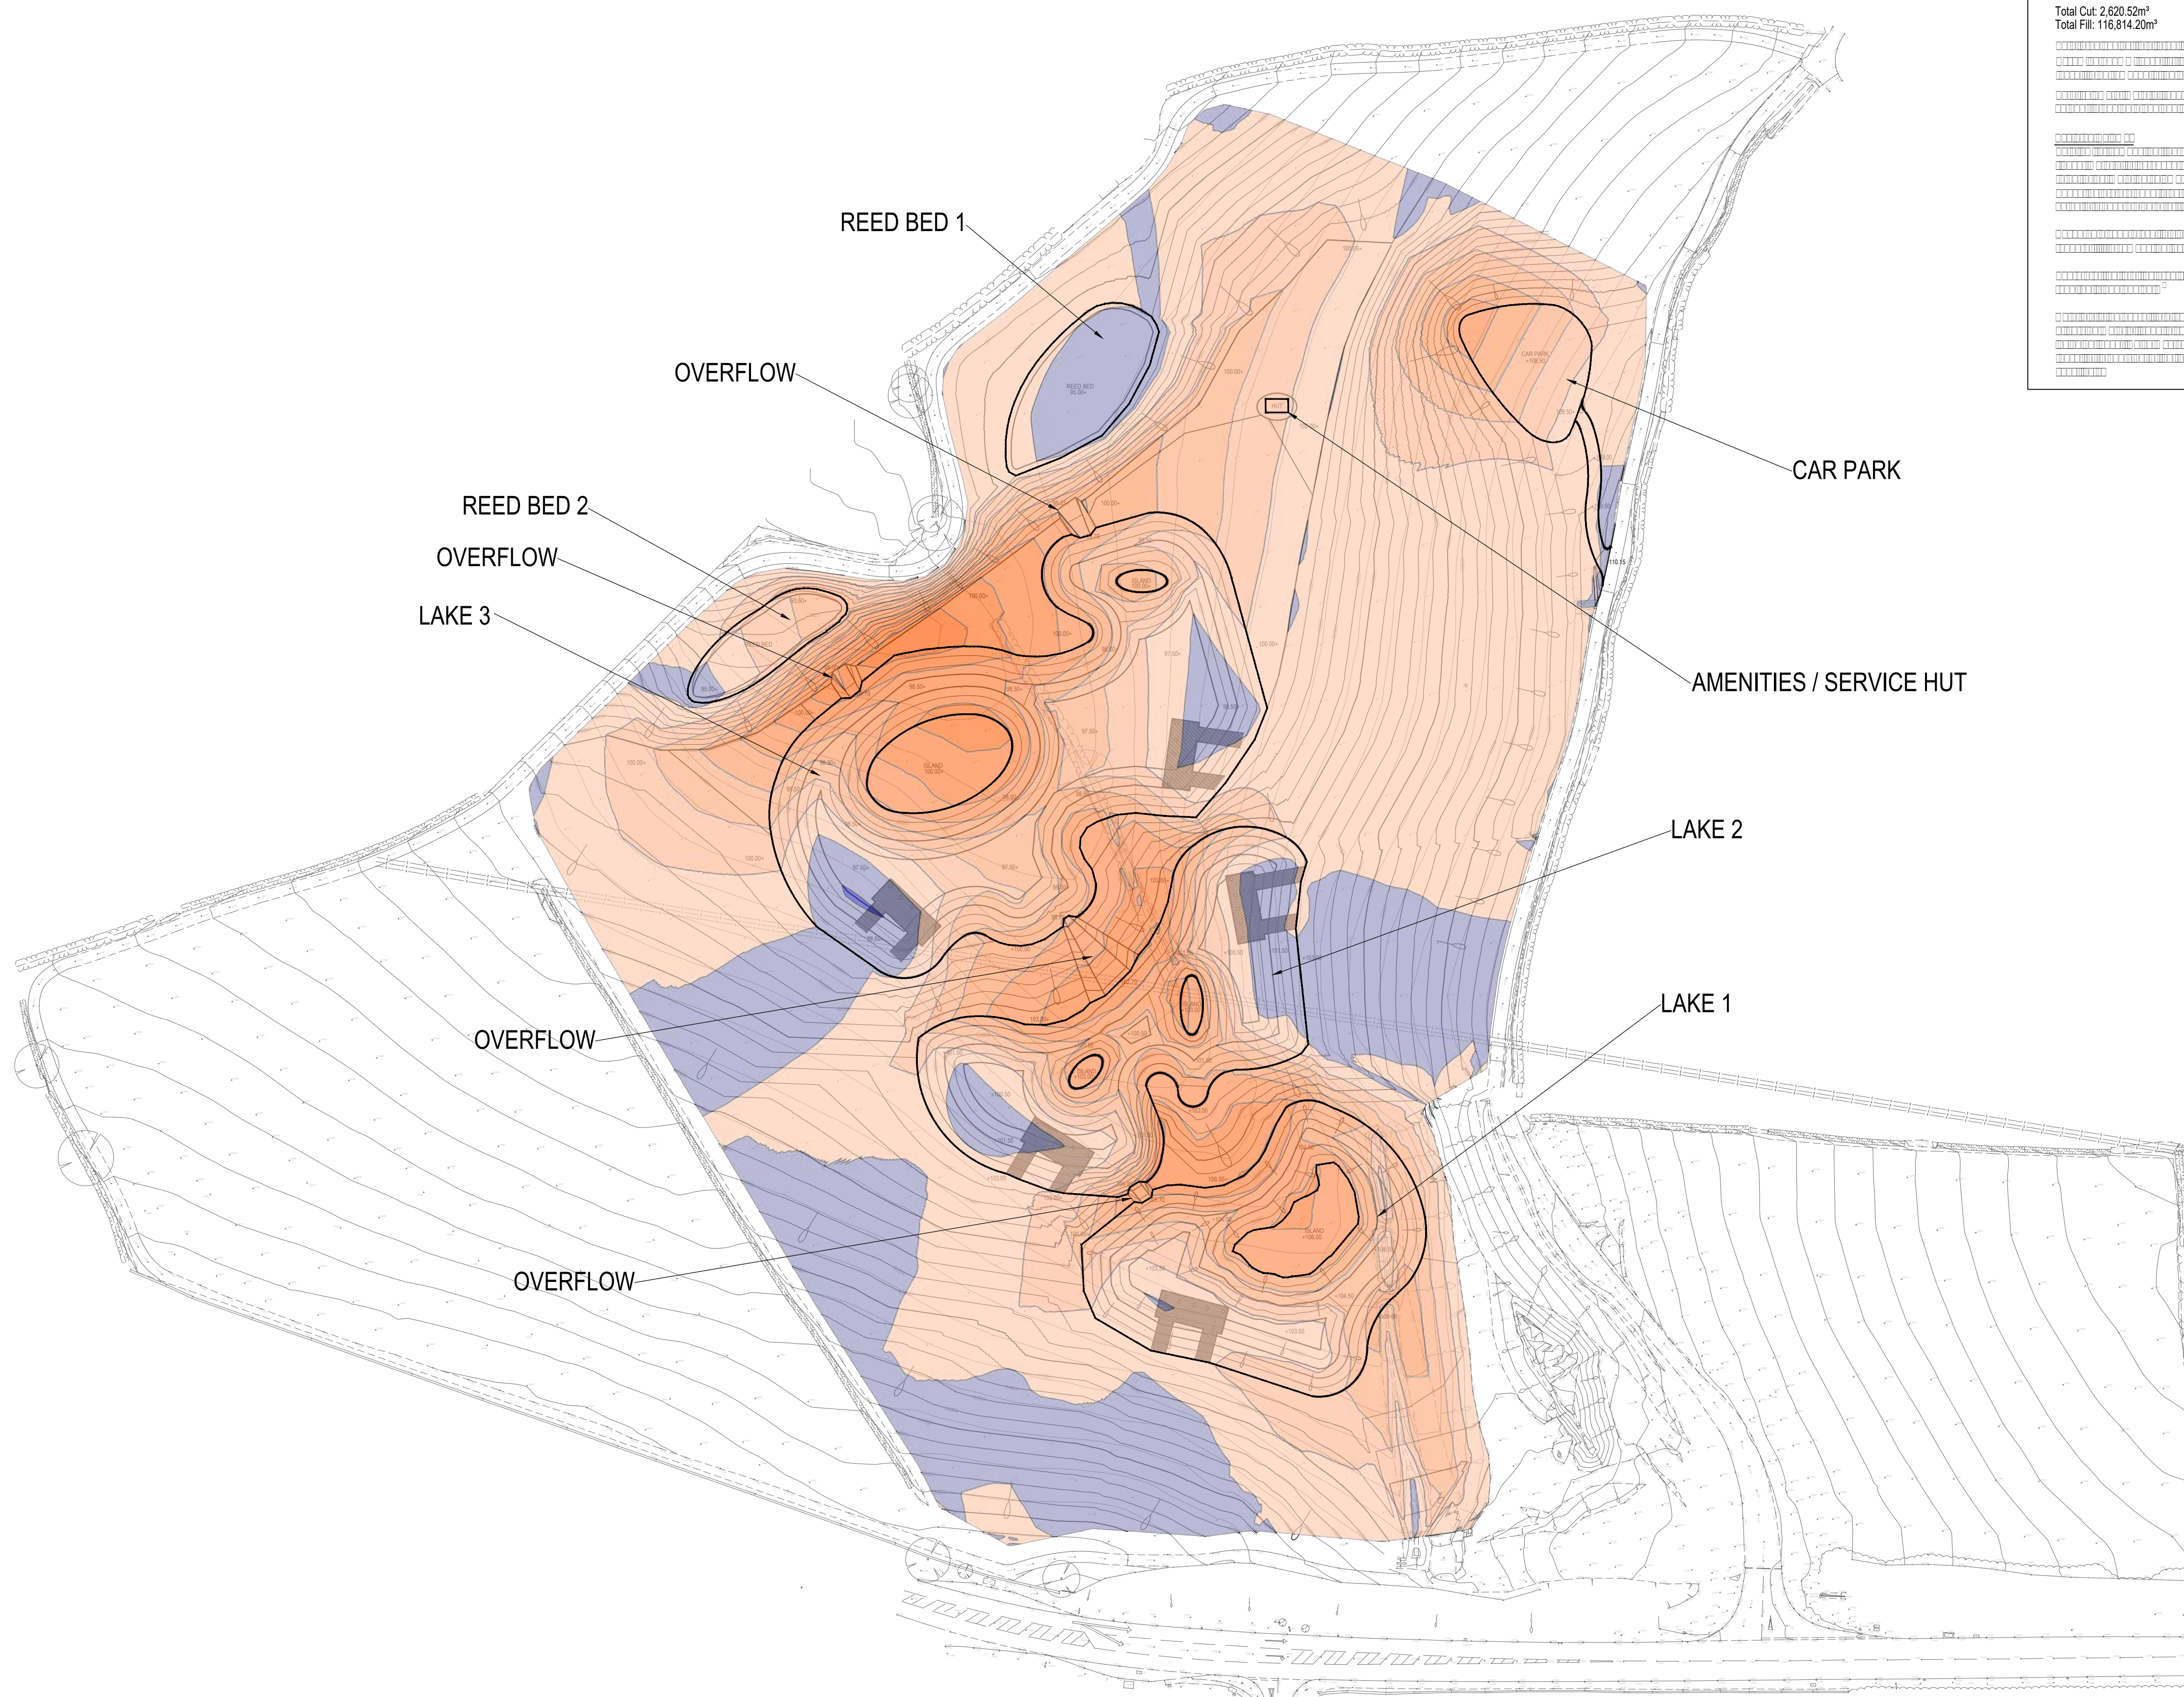

NOTES:

1. ALL DIMENSIONS ARE IN MILLIMETRES UNLESS NOTED OTHERWISE.
2. ALL LEVELS ARE SHOWN IN METRES UNLESS NOTED OTHERWISE.
3. DO NOT SCALE FROM THE DRAWING. USE FIGURED DIMENSIONS ONLY.
4. ANY DISCREPANCIES TO BE REPORTED IMMEDIATELY TO THE ENGINEER.
5. THIS DRAWING TO BE READ IN CONJUNCTION WITH ALL RELEVANT ARCHITECTS, ENGINEERS, SUBCONTRACTORS AND SPECIALISTS DRAWINGS AND SPECIFICATIONS.
6. EXISTING SERVICES HAVE NOT BEEN SHOWN BUT MAY BE PRESENT - THE CONTRACTOR IS TO LIAISE WITH ALL STATUTORY AUTHORITIES PRIOR TO THE COMMENCEMENT OF ANY WORKS.
7. THE CUT & FILL ANALYSIS UNDERTAKEN IS A COMPARISON OF VOLUMES BETWEEN EXISTING GROUND LEVELS, TAKEN FROM 3RD PART TOPOGRAPHICAL SURVEY, AND PROPOSED FINISHED LEVELS. AN ASSUMPTION THAT A 200mm TOPSOIL STRIP WILL BE REQUIRED OVER THE ENTIRE AREA SUBJECT TO ALTERED LEVELS.
8. THE DESIGN OF THE PROPOSED LAKES HAS BEEN BASED ON LEVELS AND DEPTHS PROVIDED BY THE ARCHITECT AND EMBANKMENT GRADIENTS OF 1 IN 5. FULL DETAILED DESIGN OF THE LAKES AND REED BEDS SHOULD BE UNDERTAKEN BY A SPECIALIST.

[illegible]